

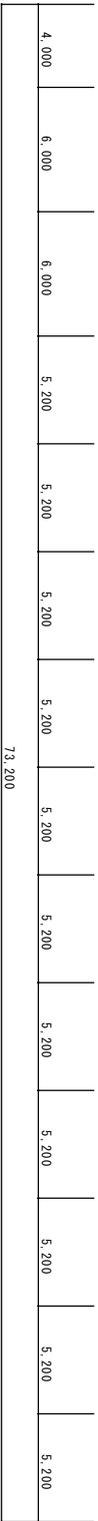
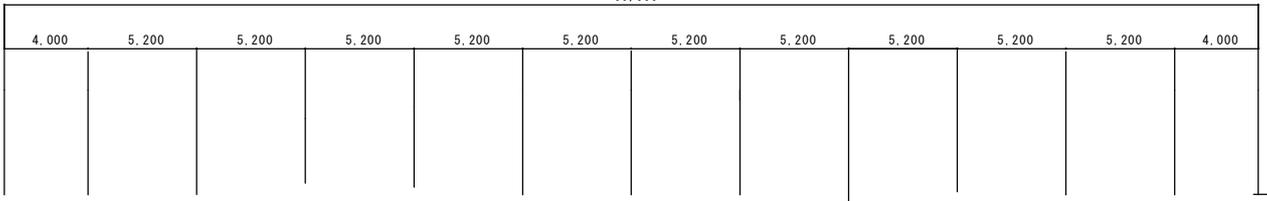


60,000

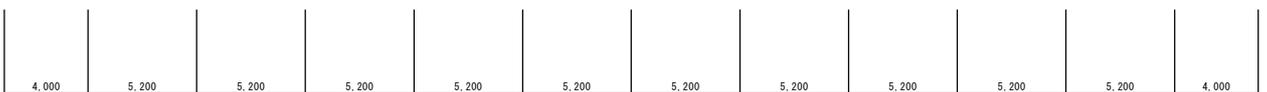

73,200

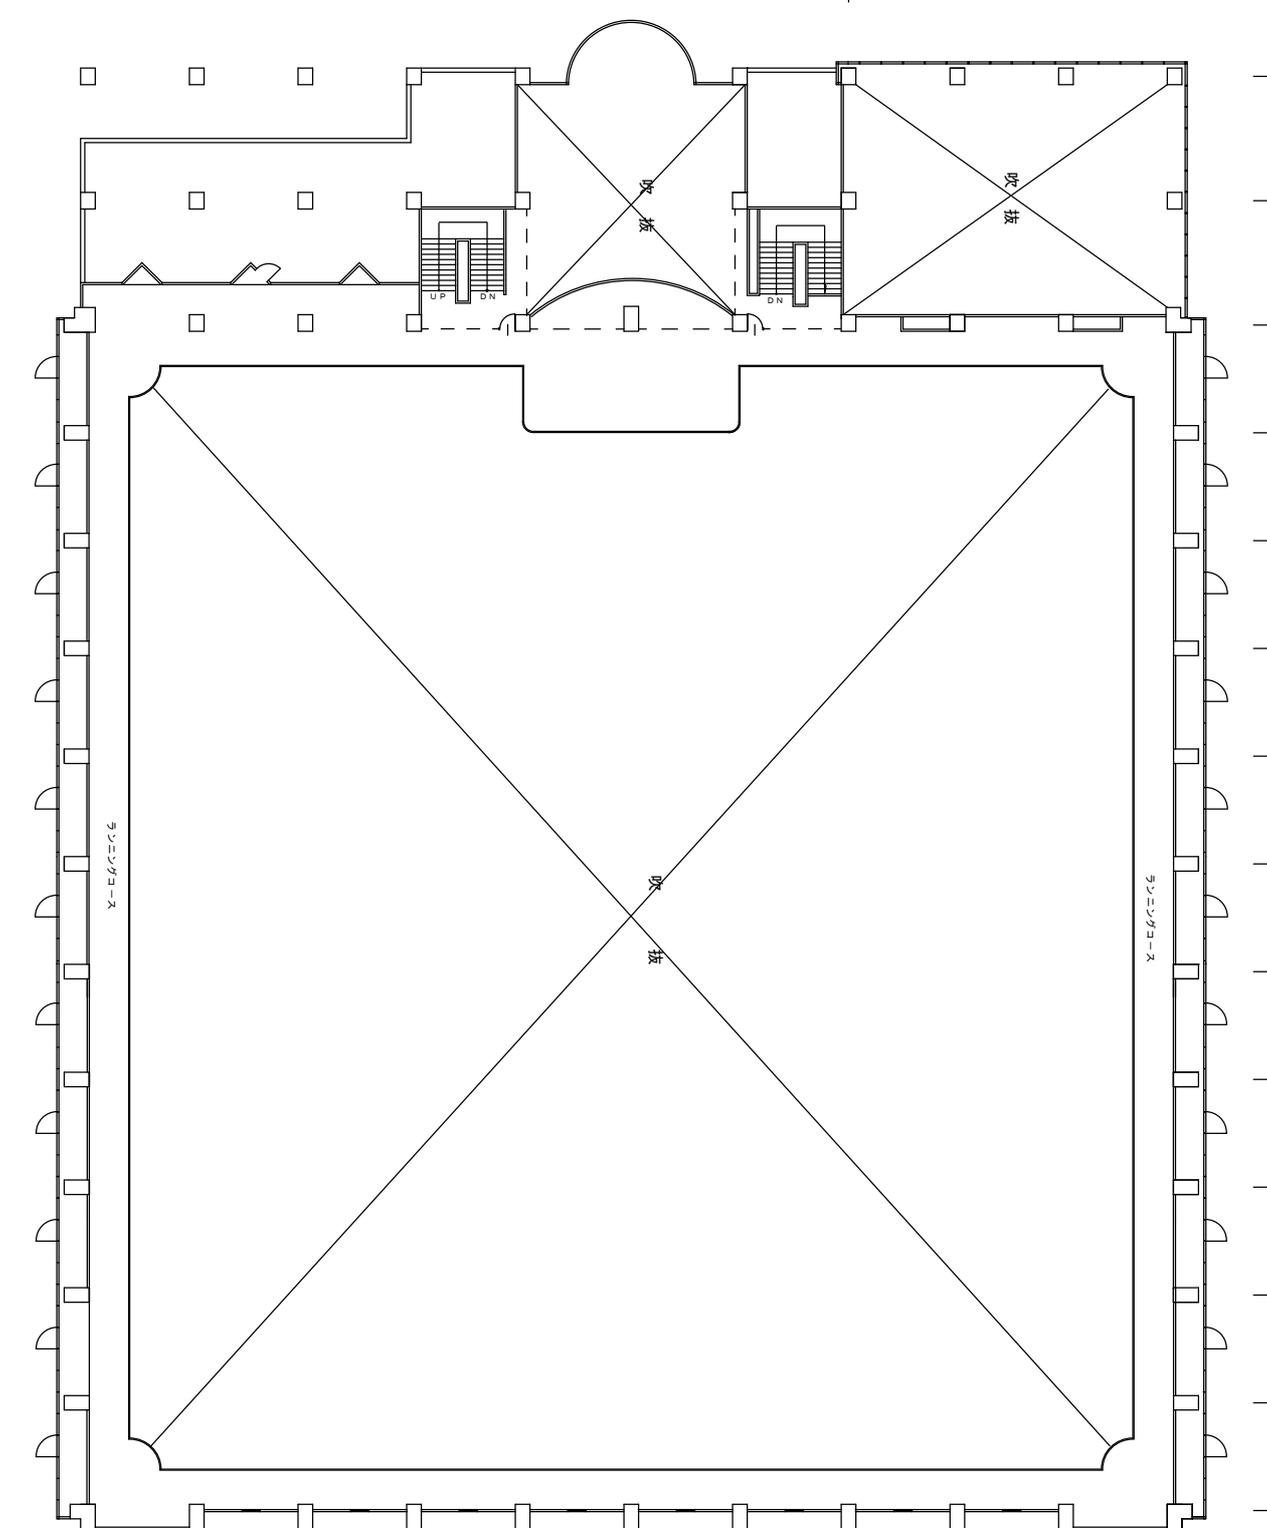

3階平面図 1 : 200