


2階平面図 1 : 100

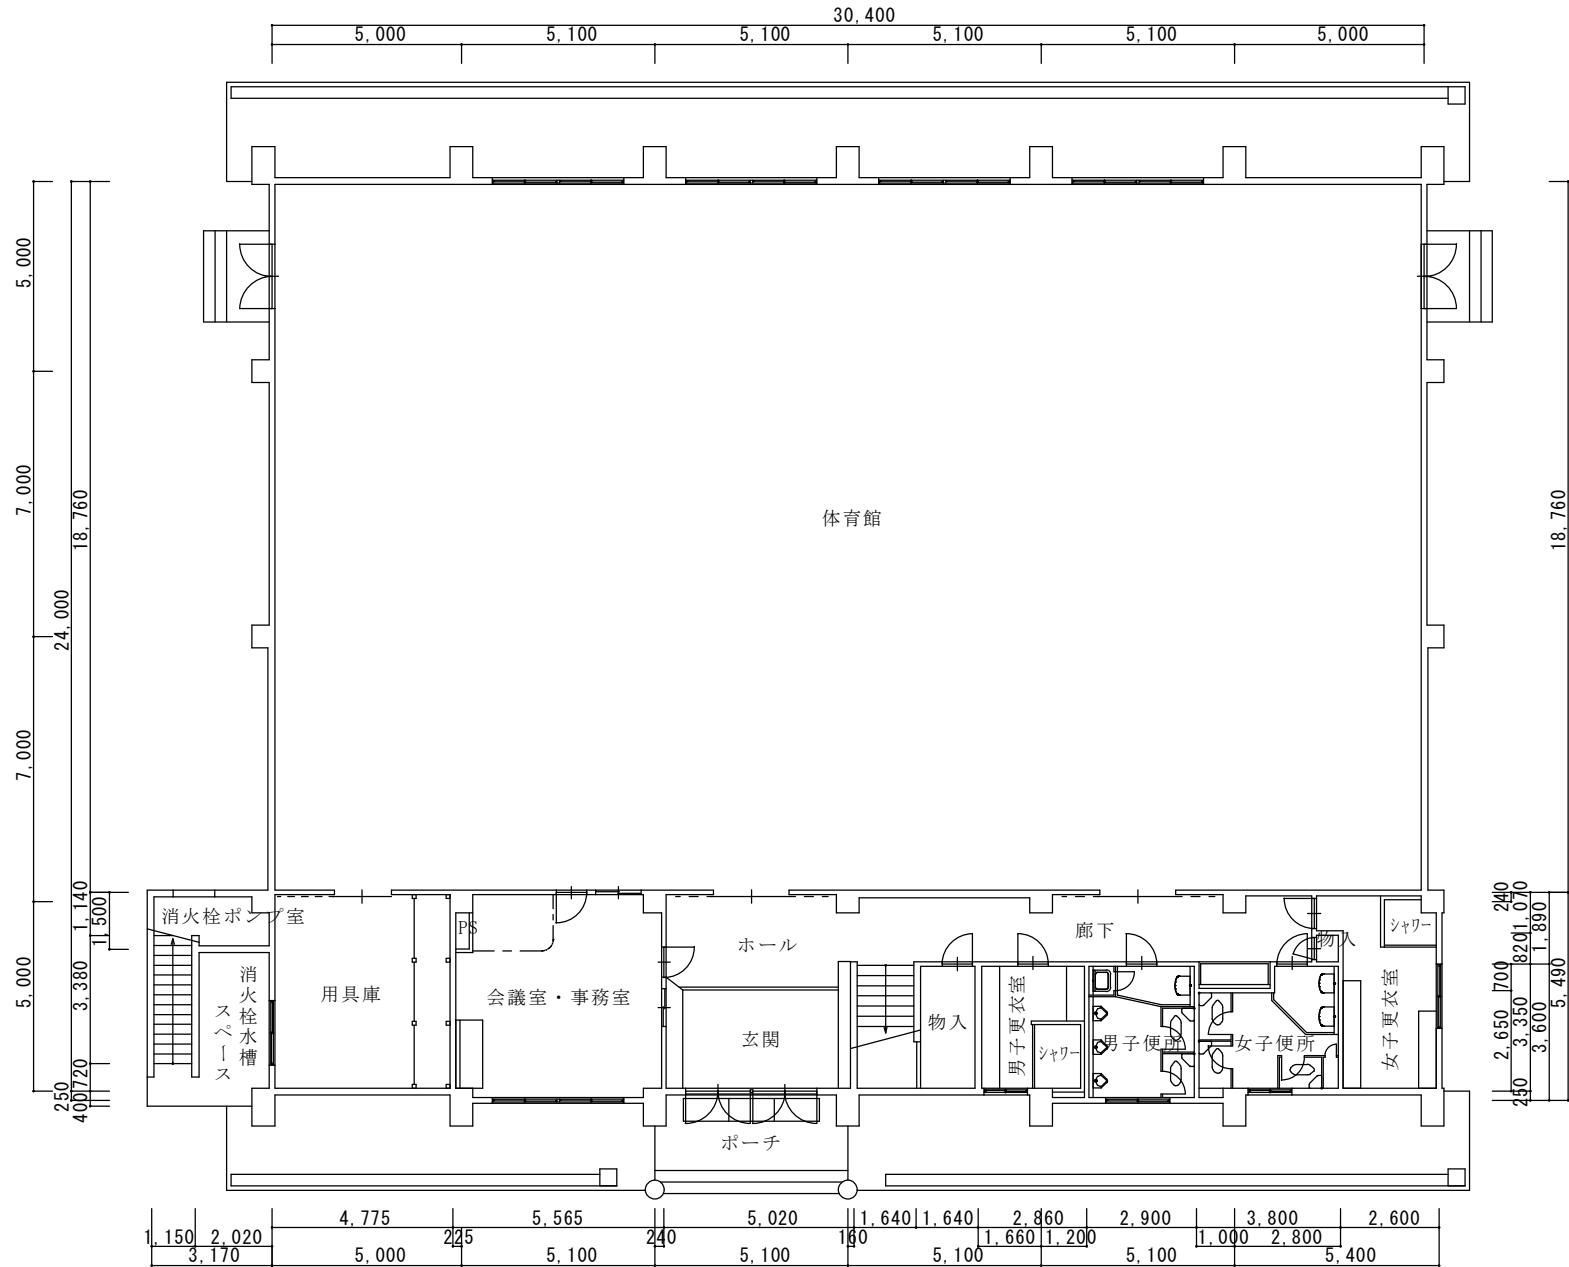

1階平面図 1 : 100