


30,000


6,300 7,200 5,500 5,500 5,500 1,800

750

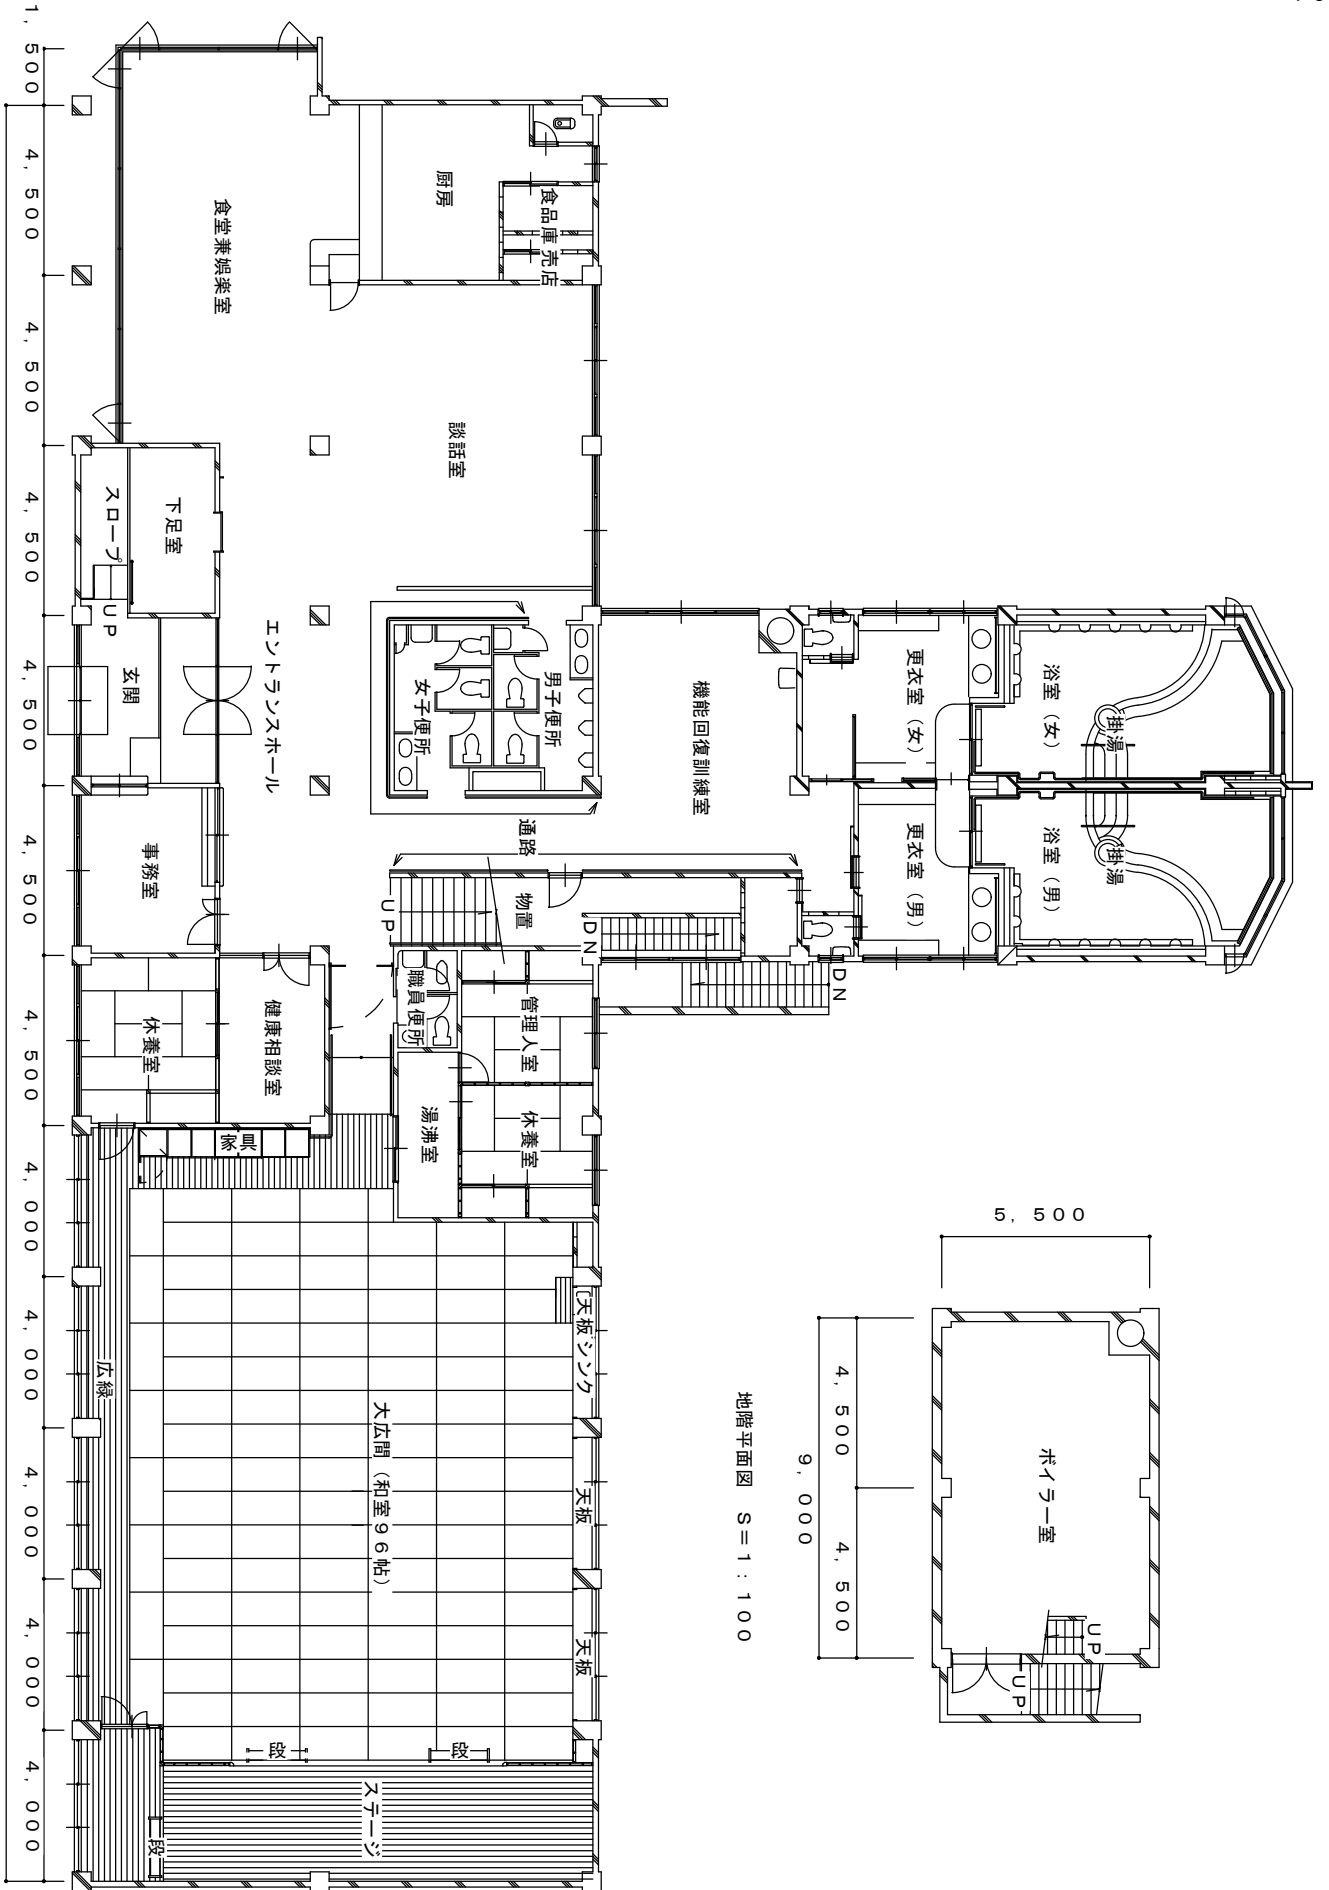

1階平面図 S=1:100

47,000

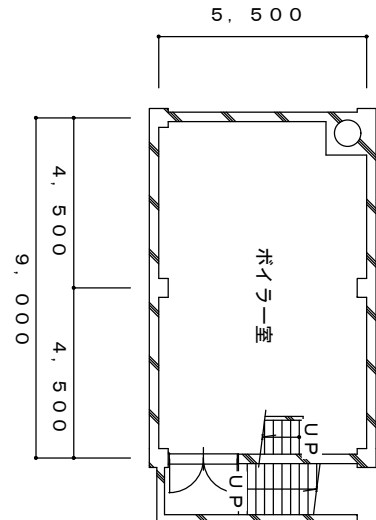

地階平面図 S=1:100